

# メニュー



01

表紙

02

平面図

03

展開図

04

天井図

05

パース図

WTS G ATTKI NSUNIE

# 私が暖かい2層の家

かお・著


—  
20  
22  
—

部屋に  
犬と猫生活する  
模型を置きできる  
楽しい台所があり  
心を静める書道があり  
のんびりなワインバーがあり







一階

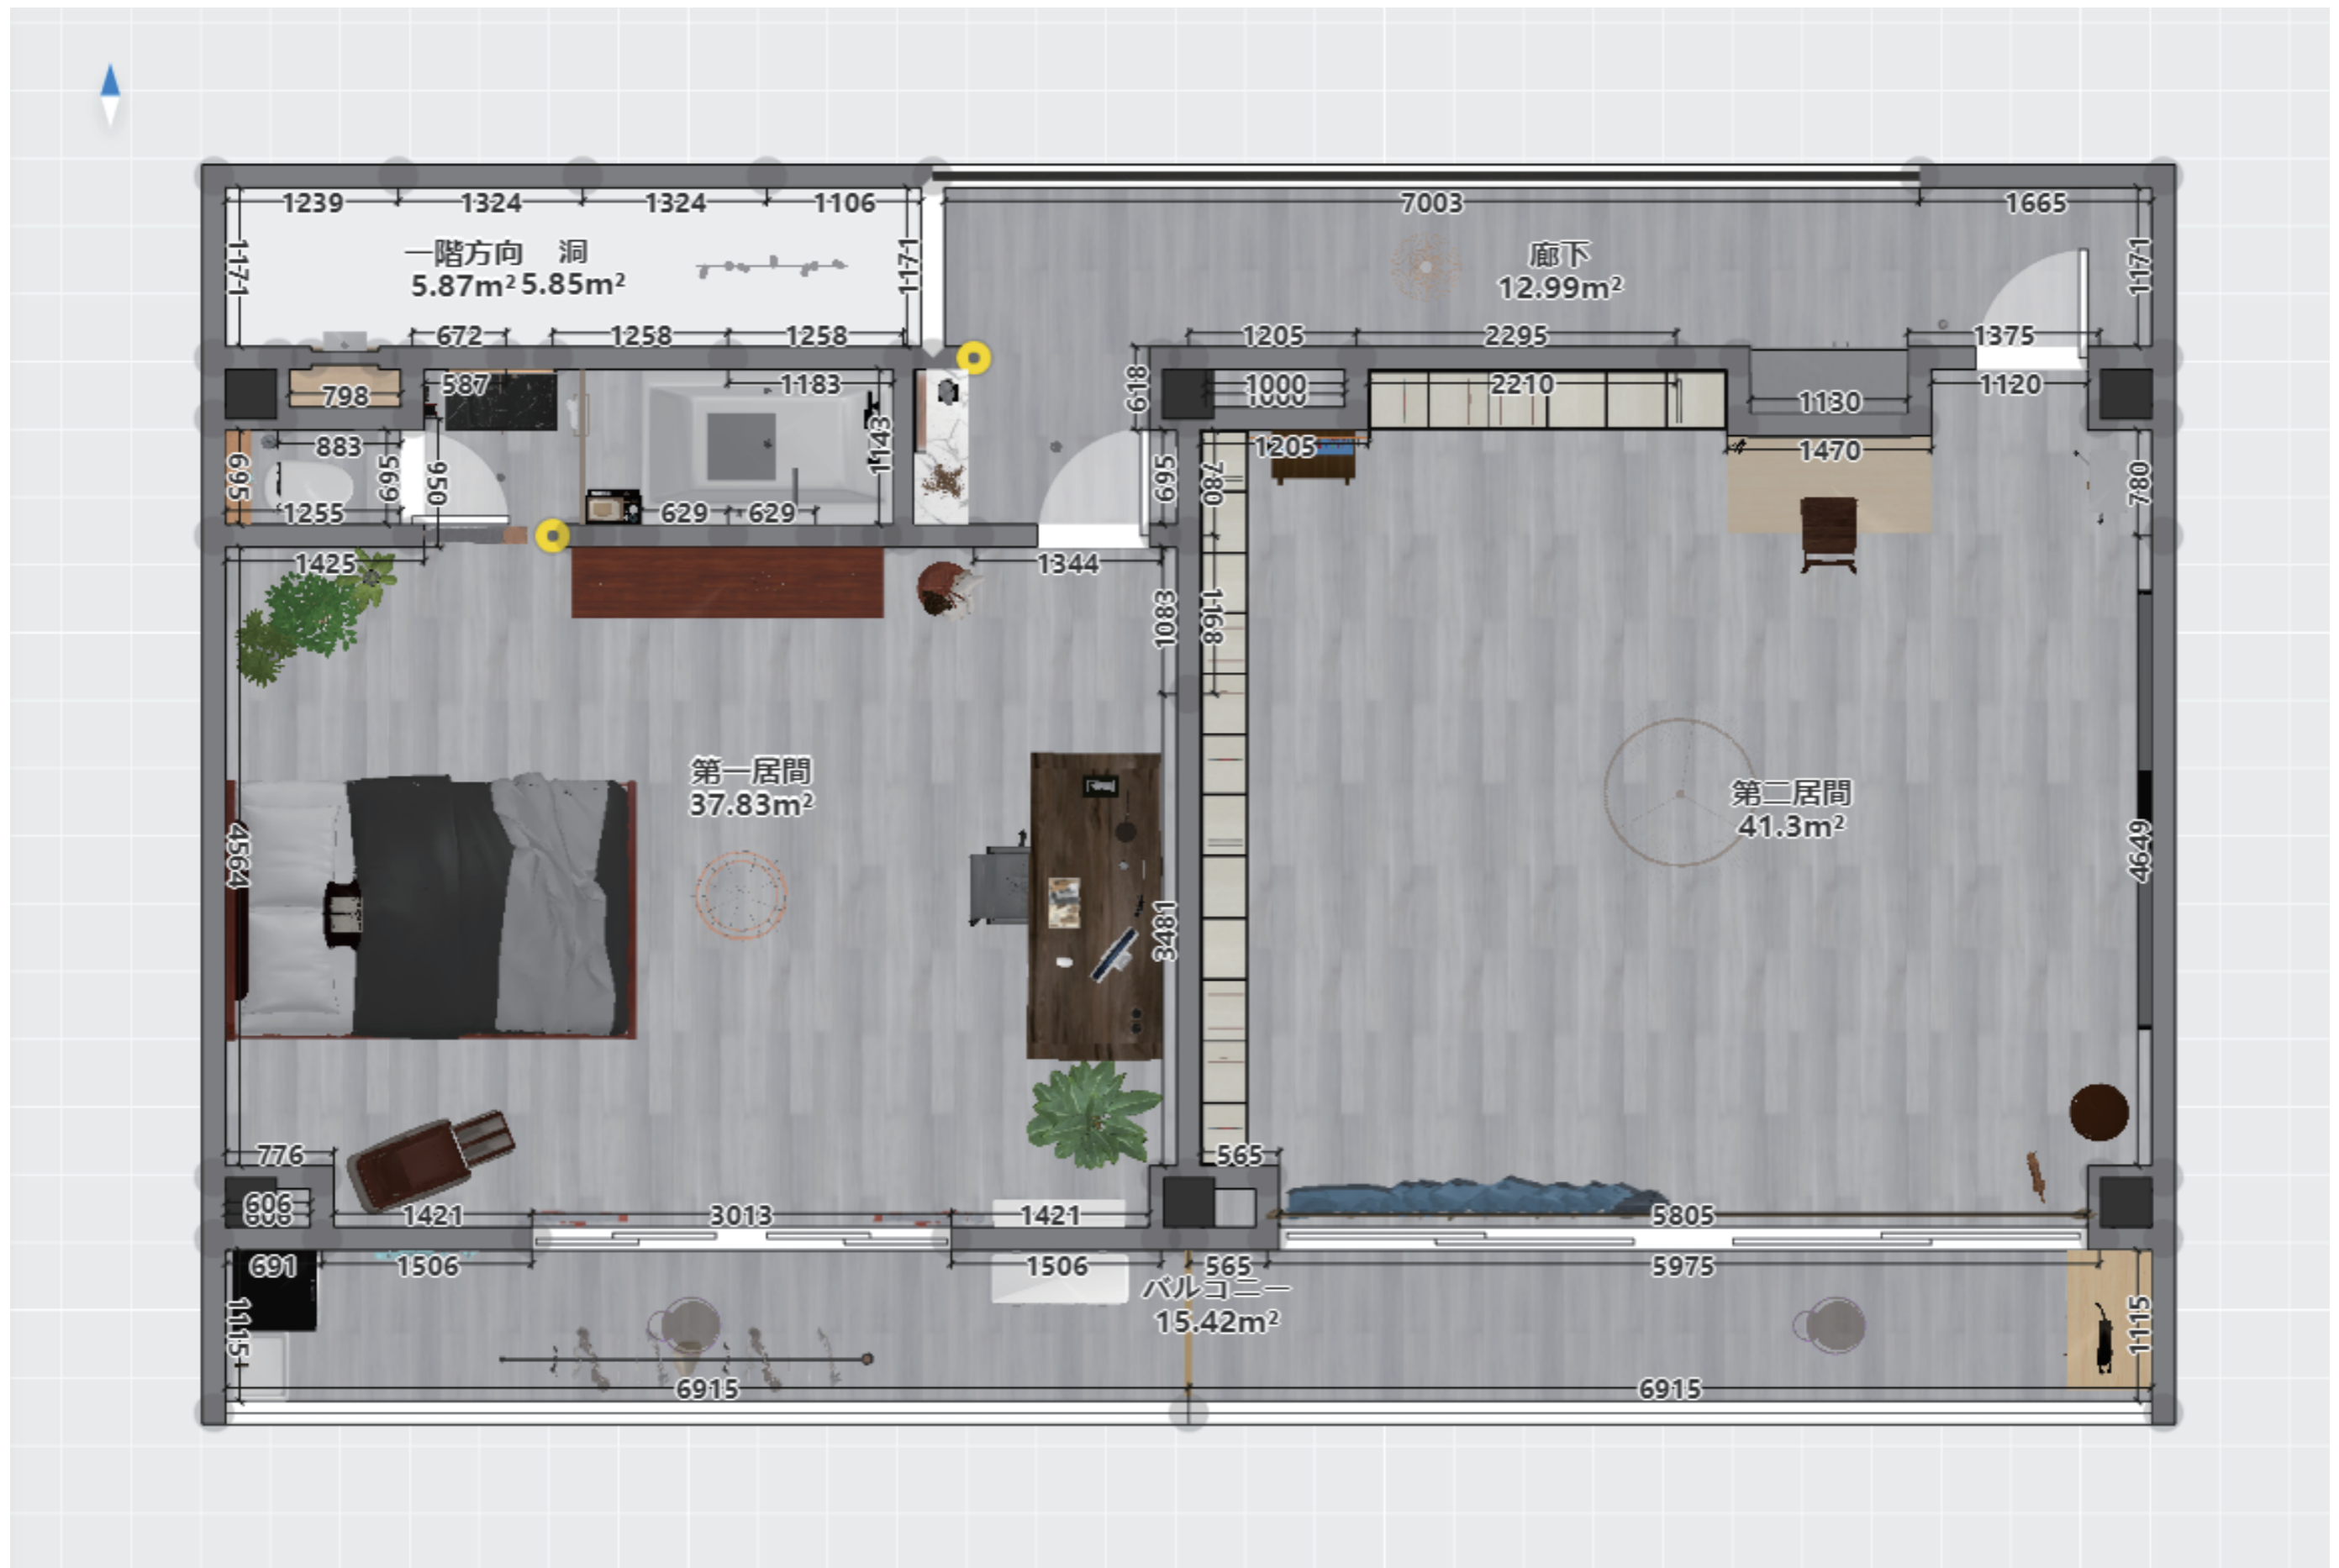


# 二階

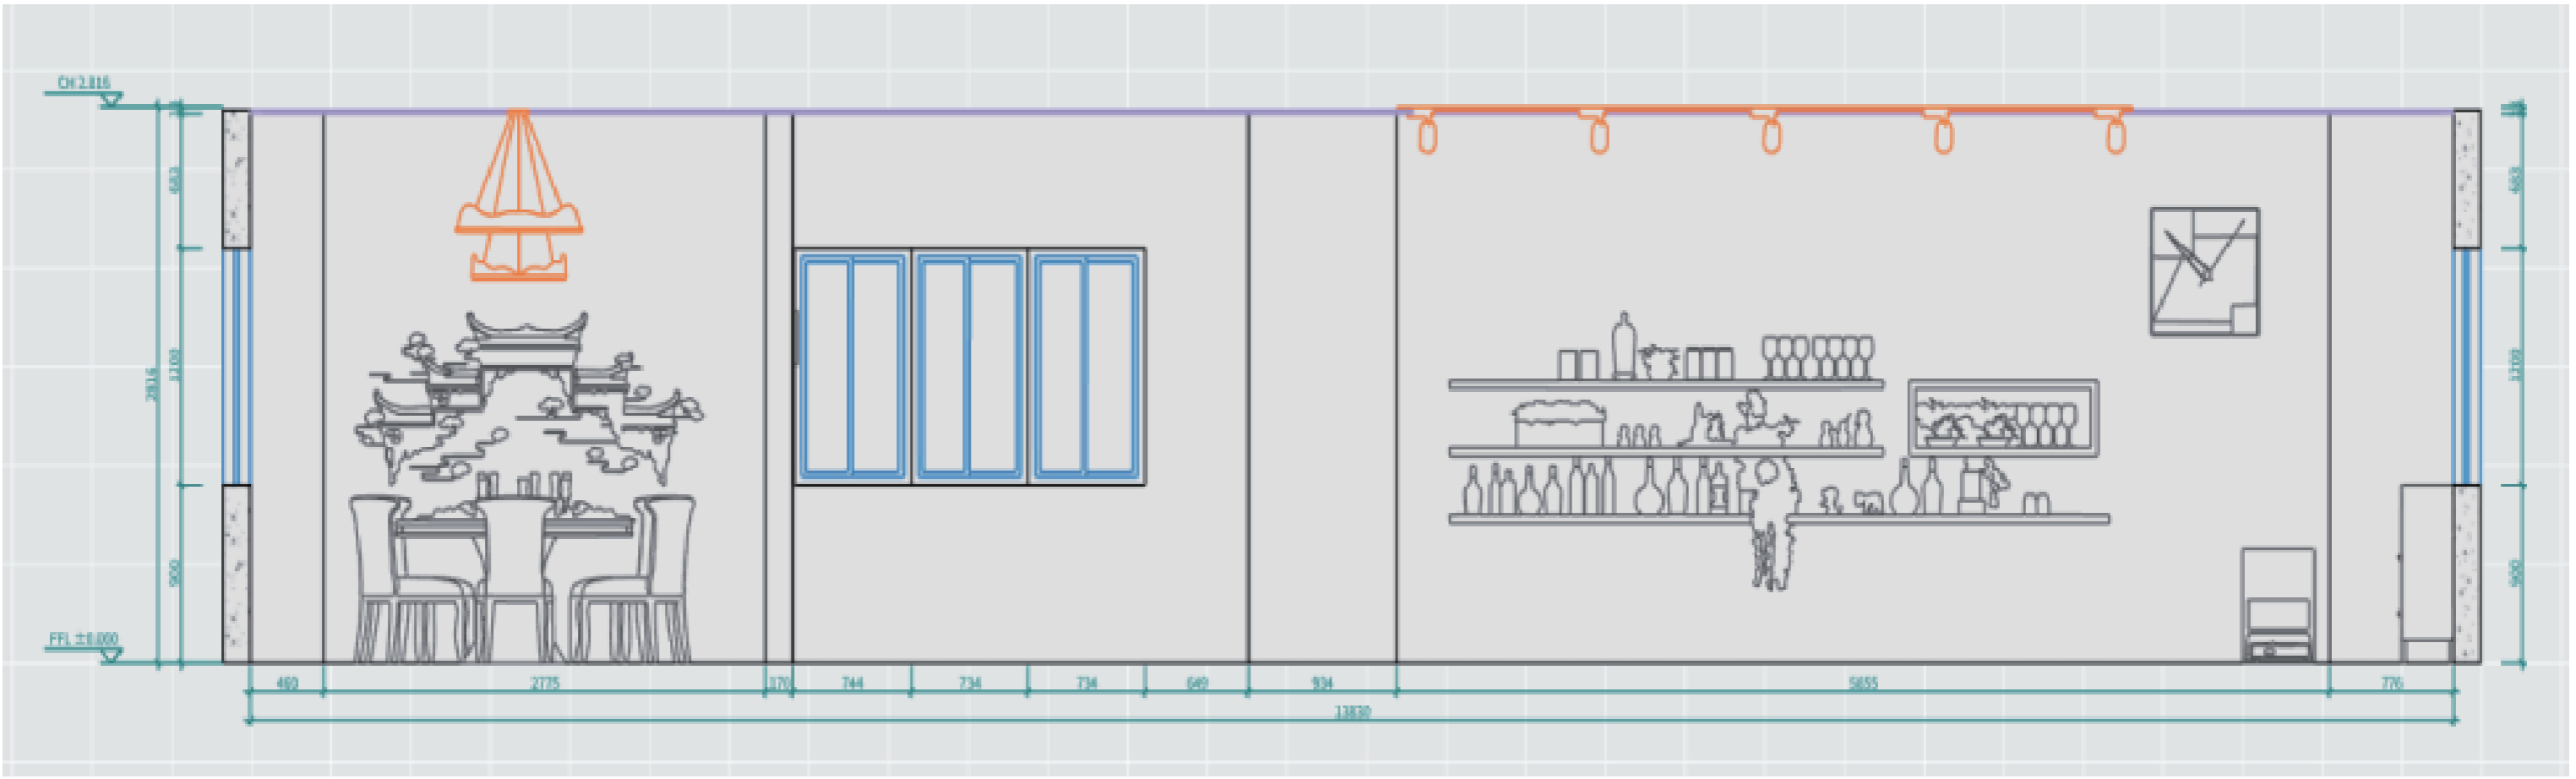




一階

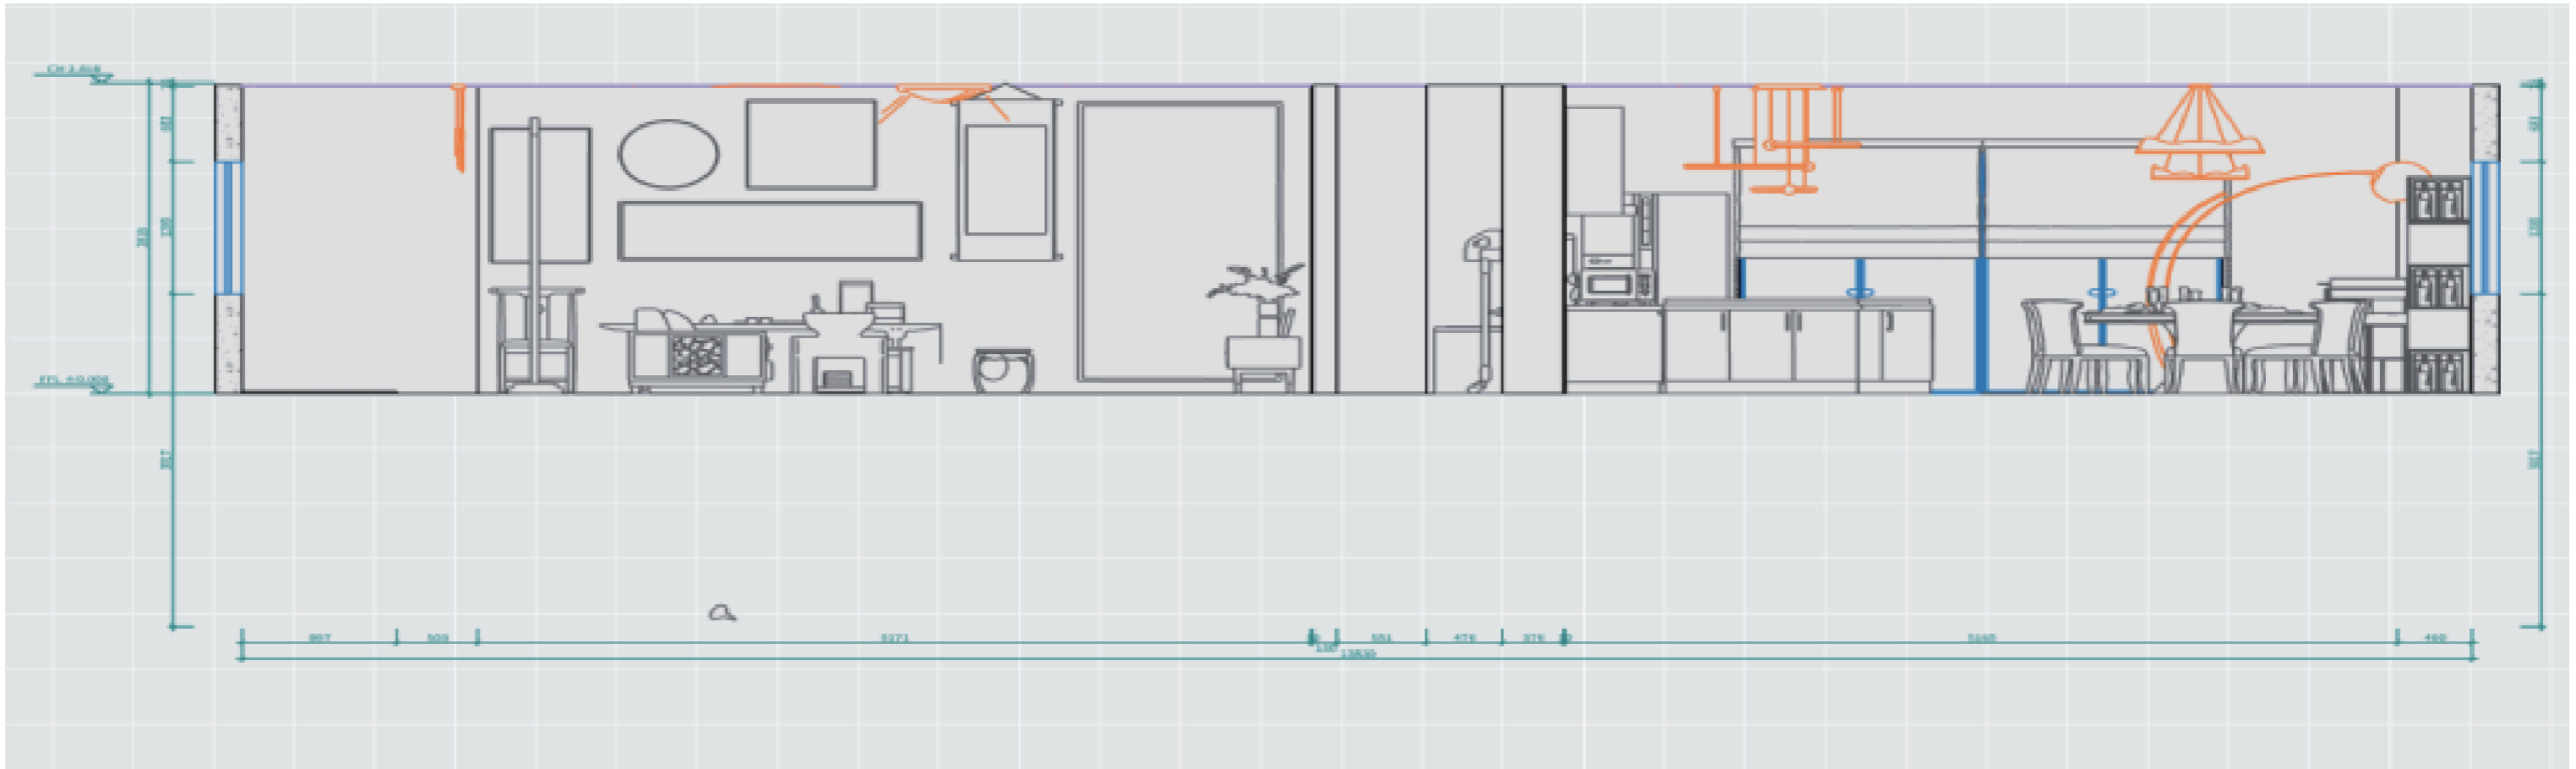


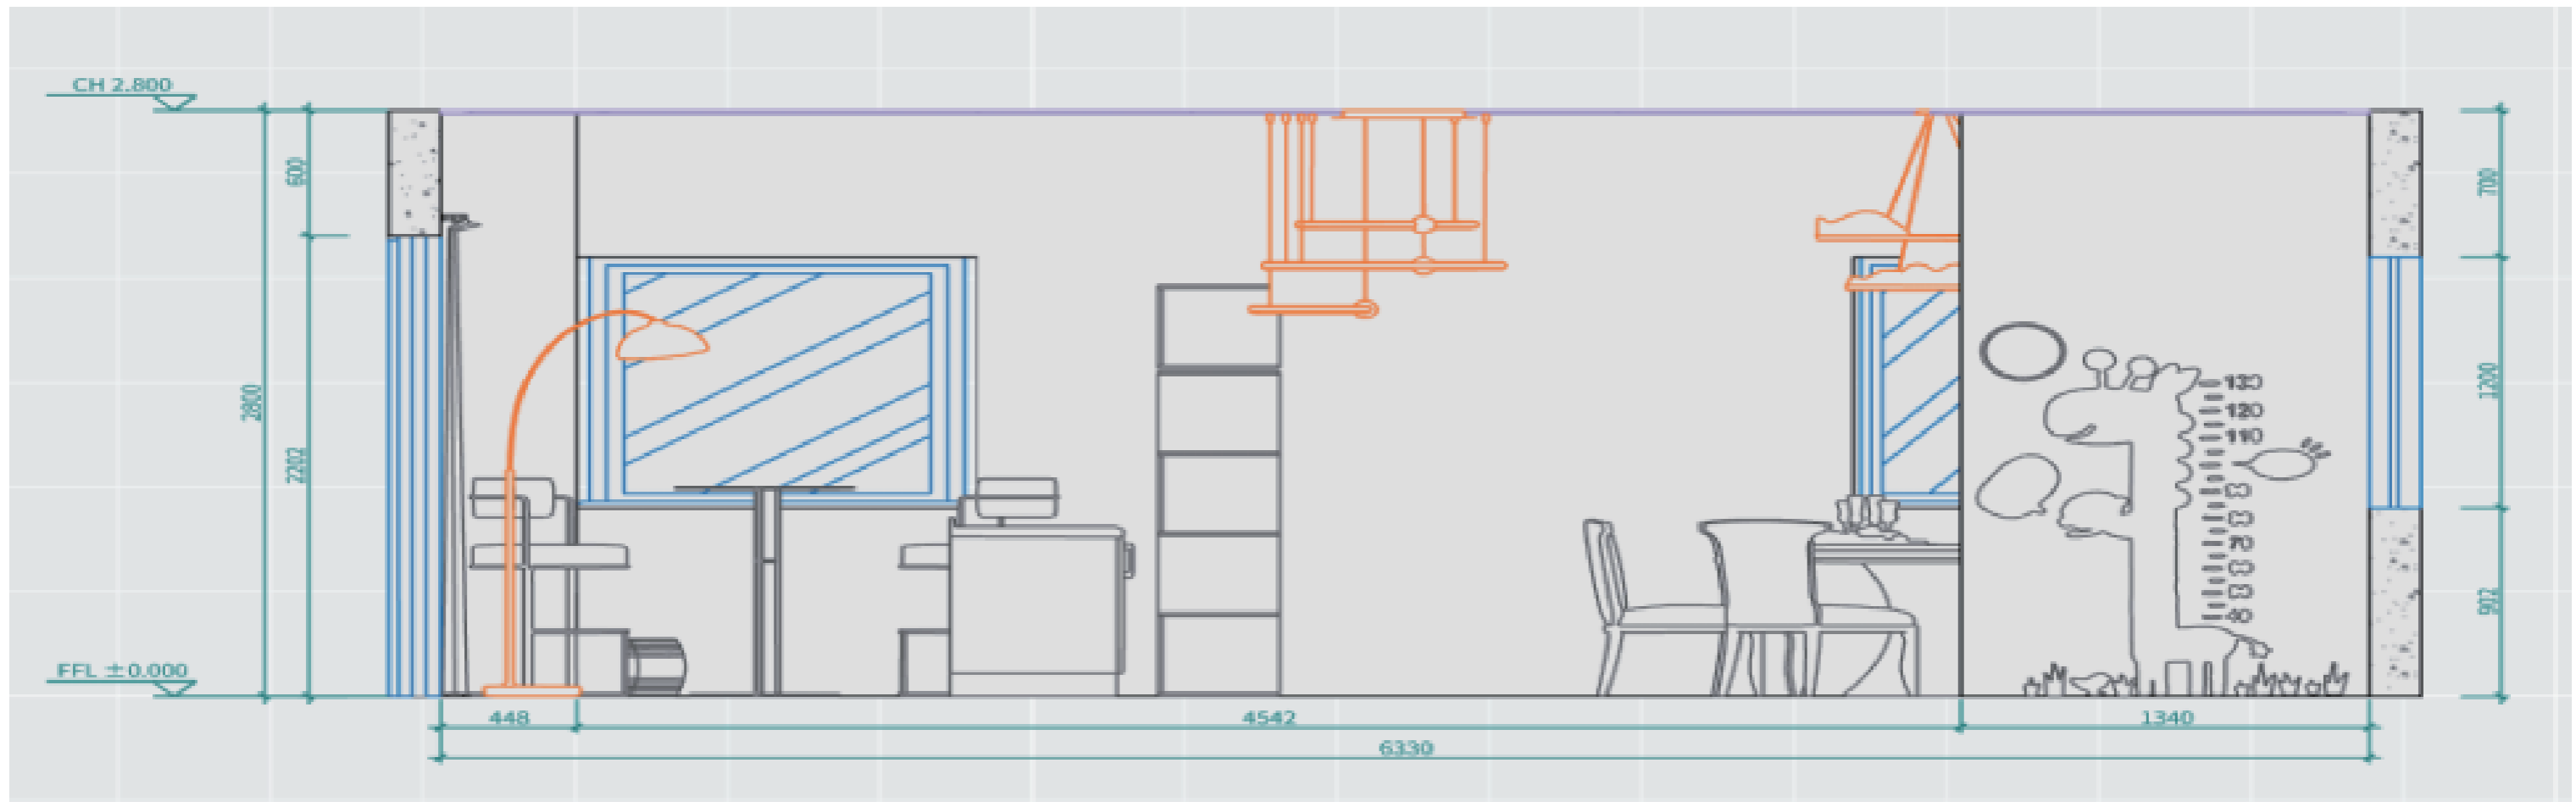




一階

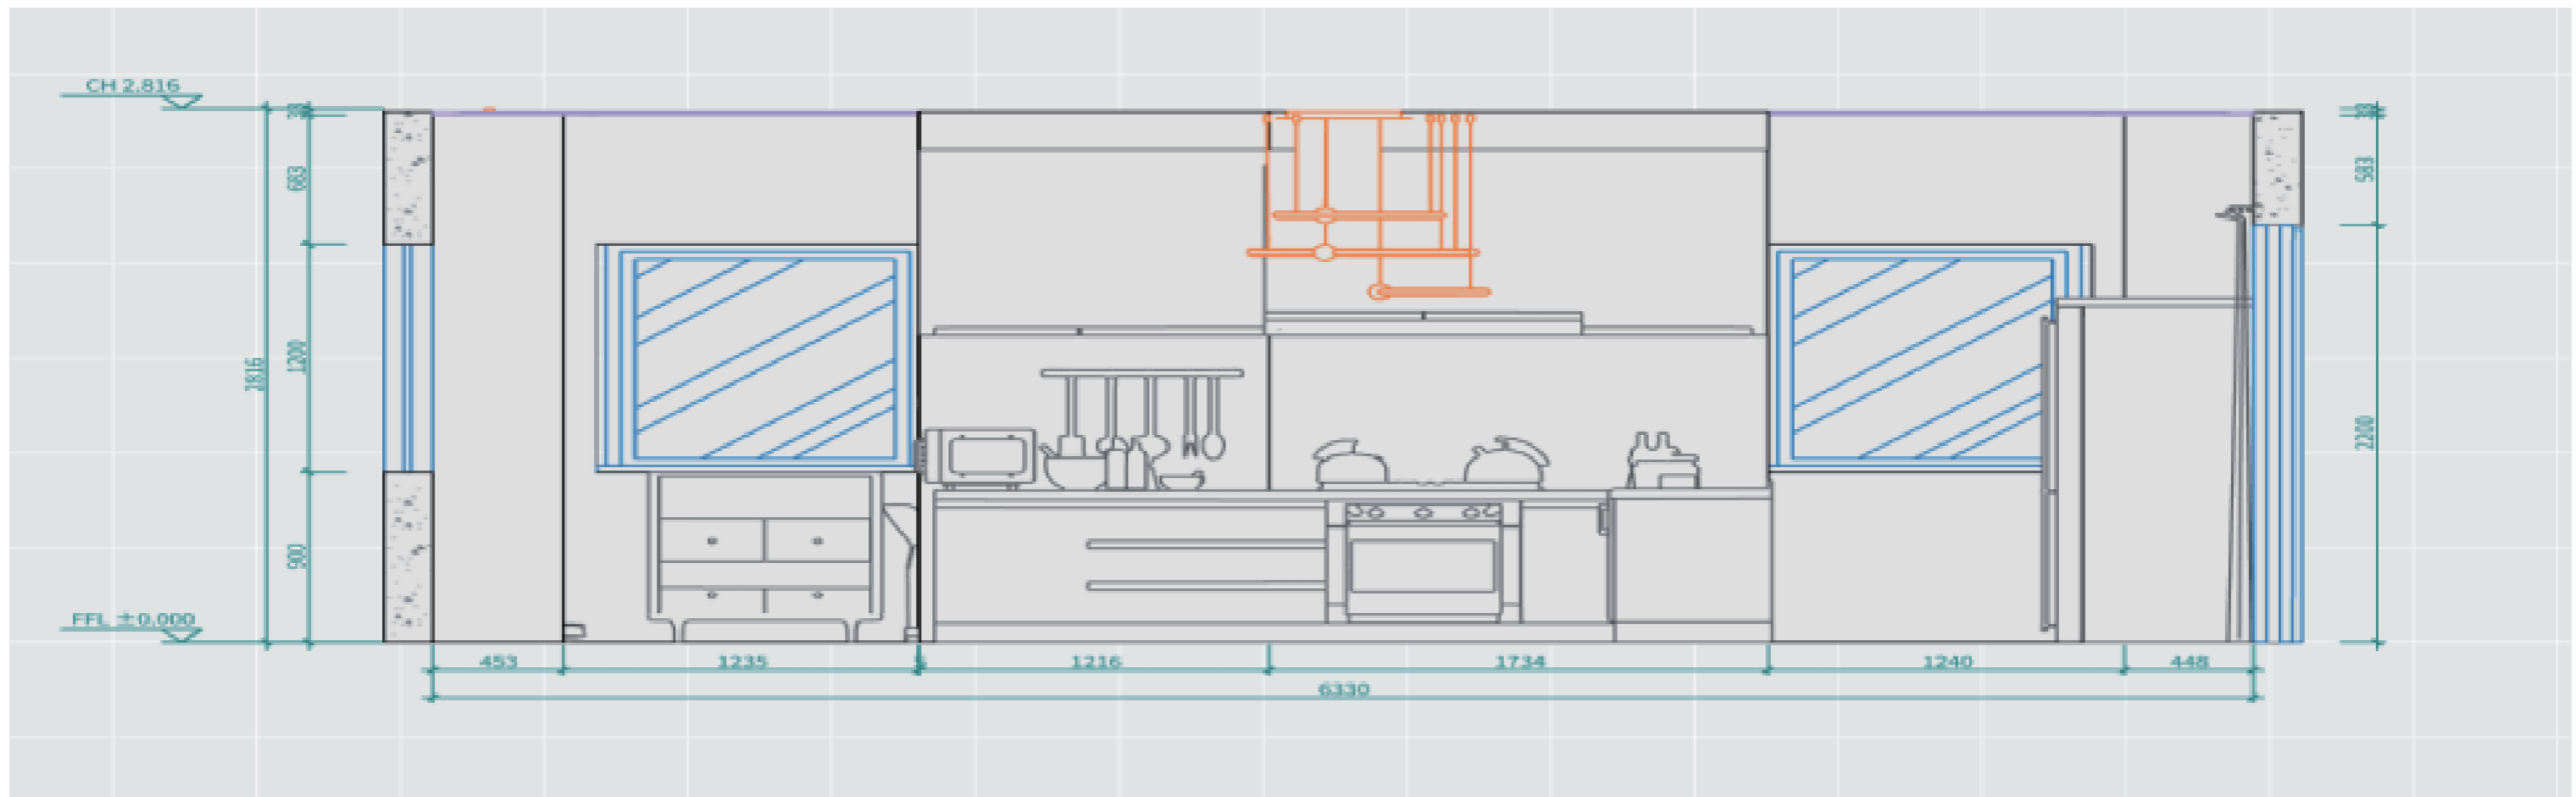

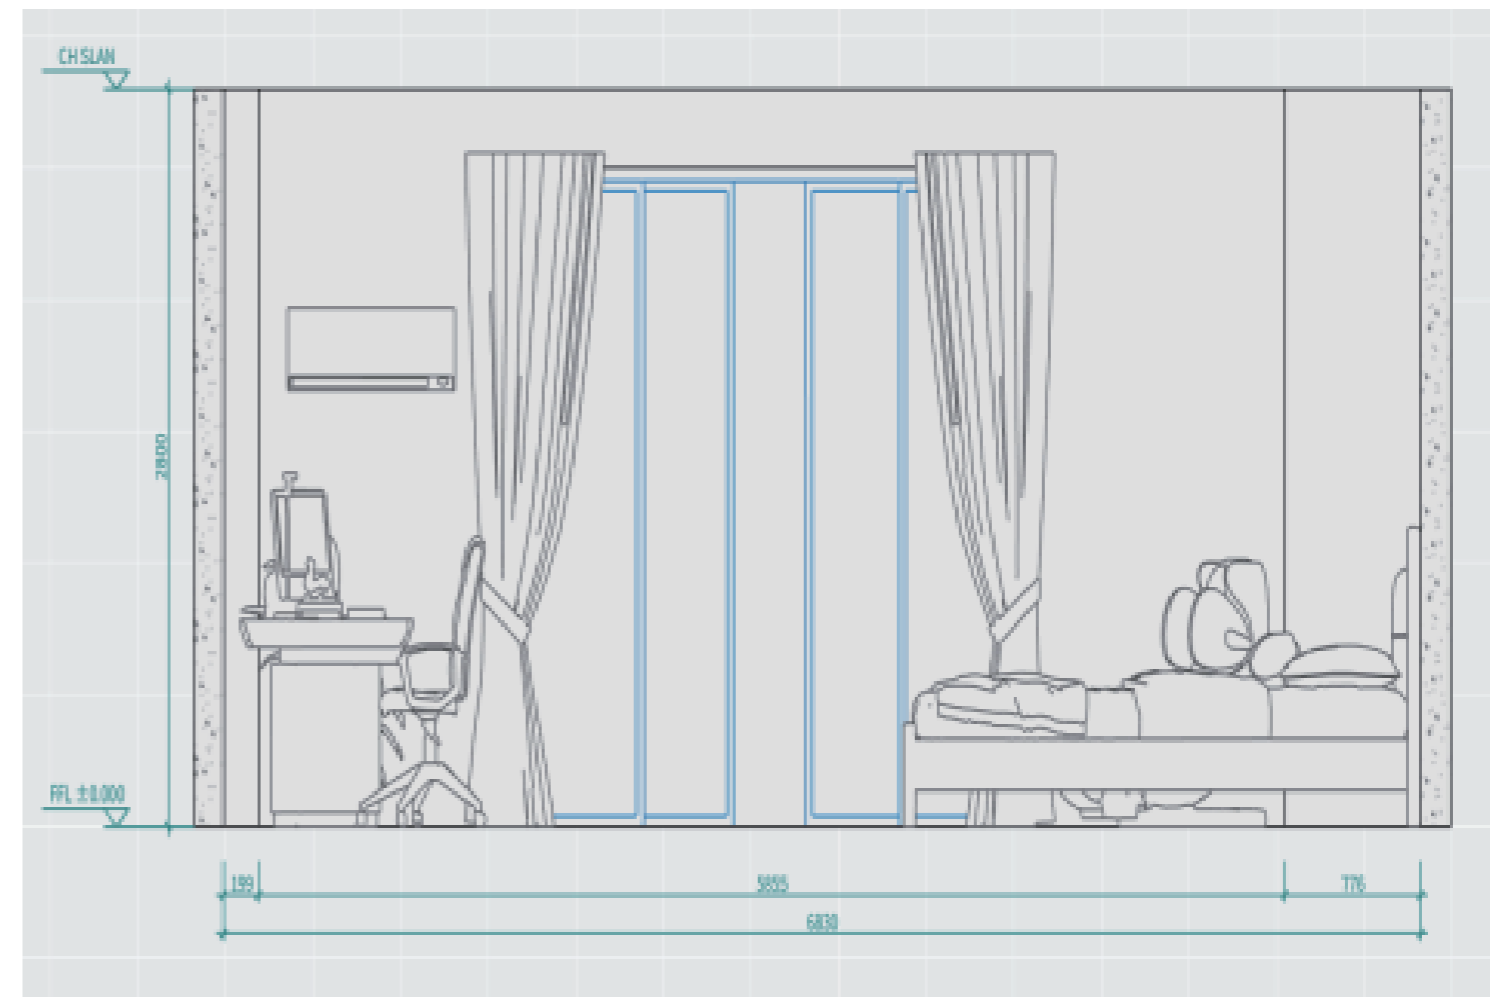
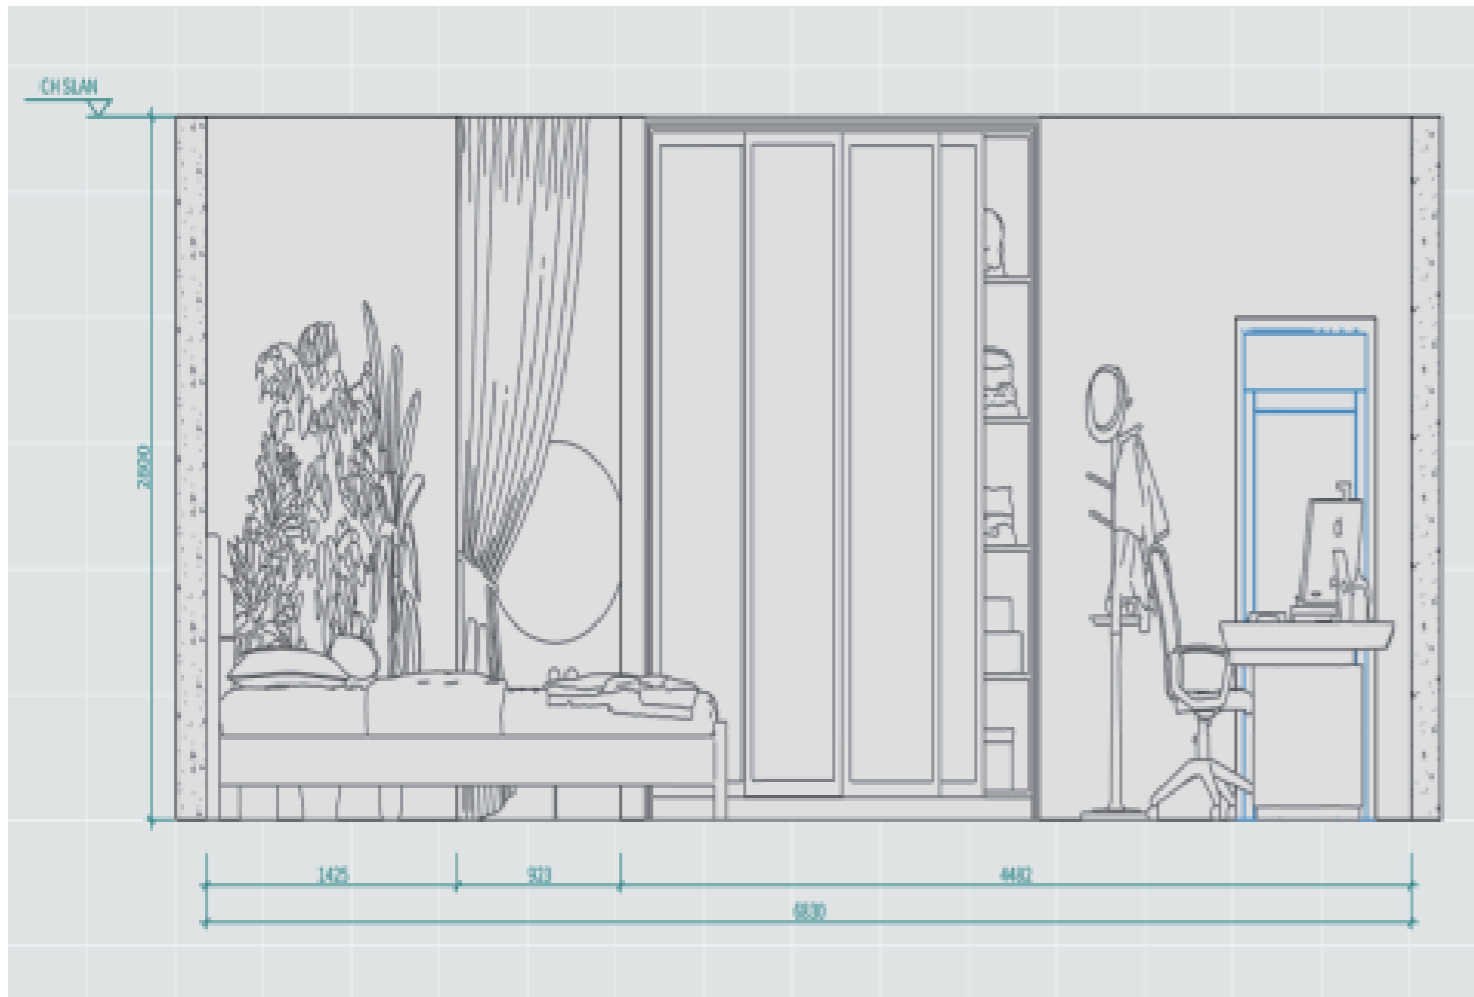


## 第一居間

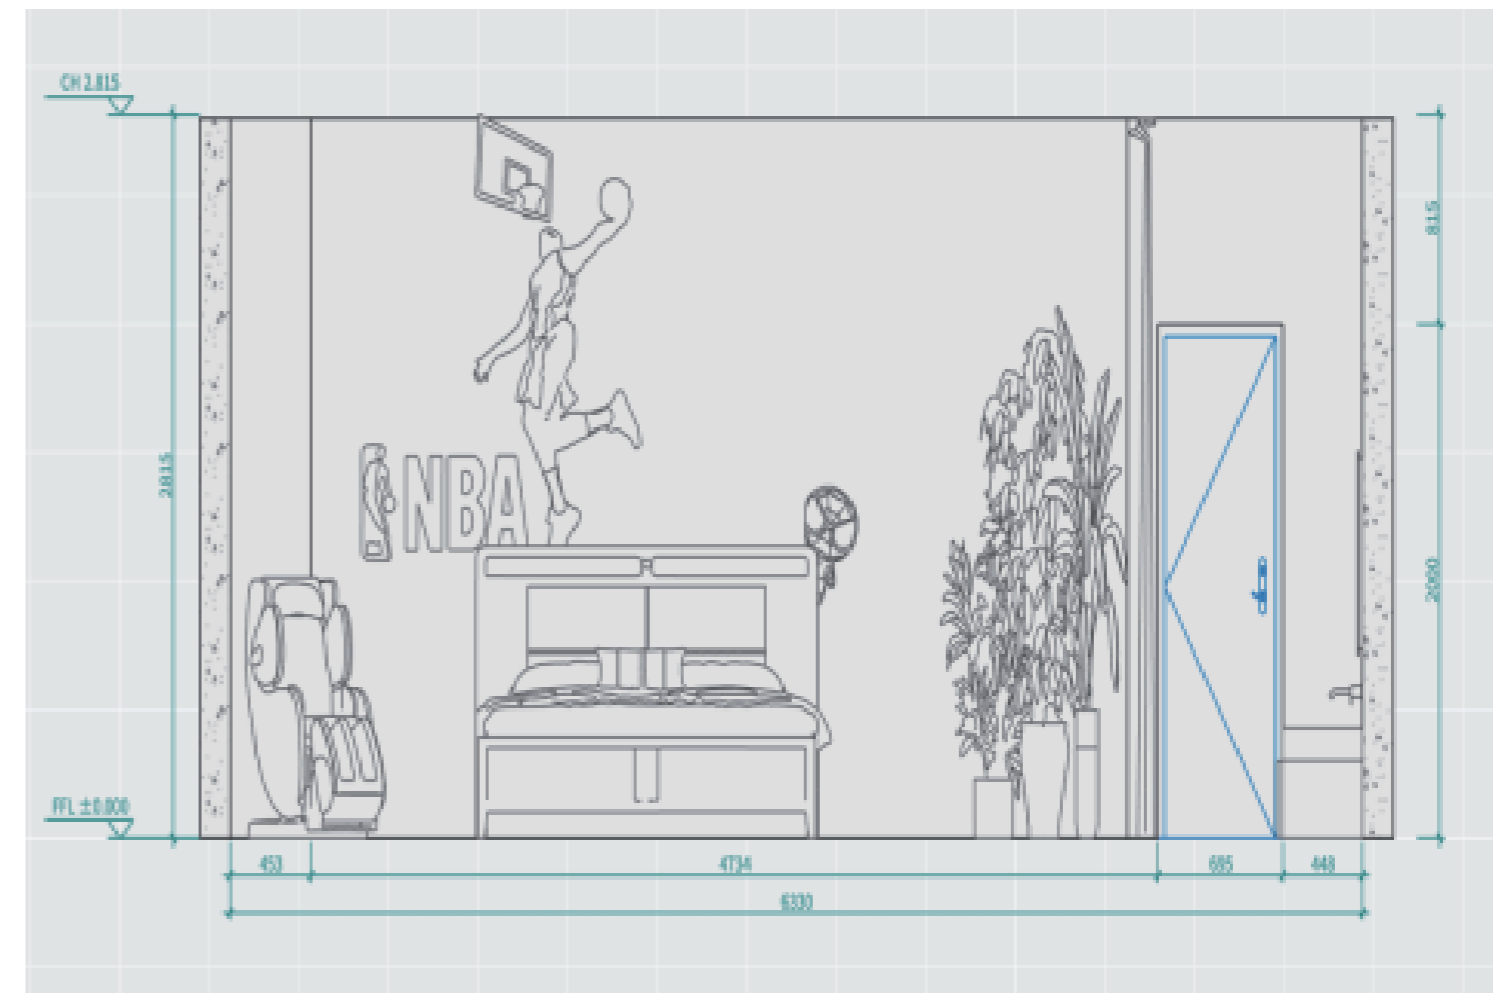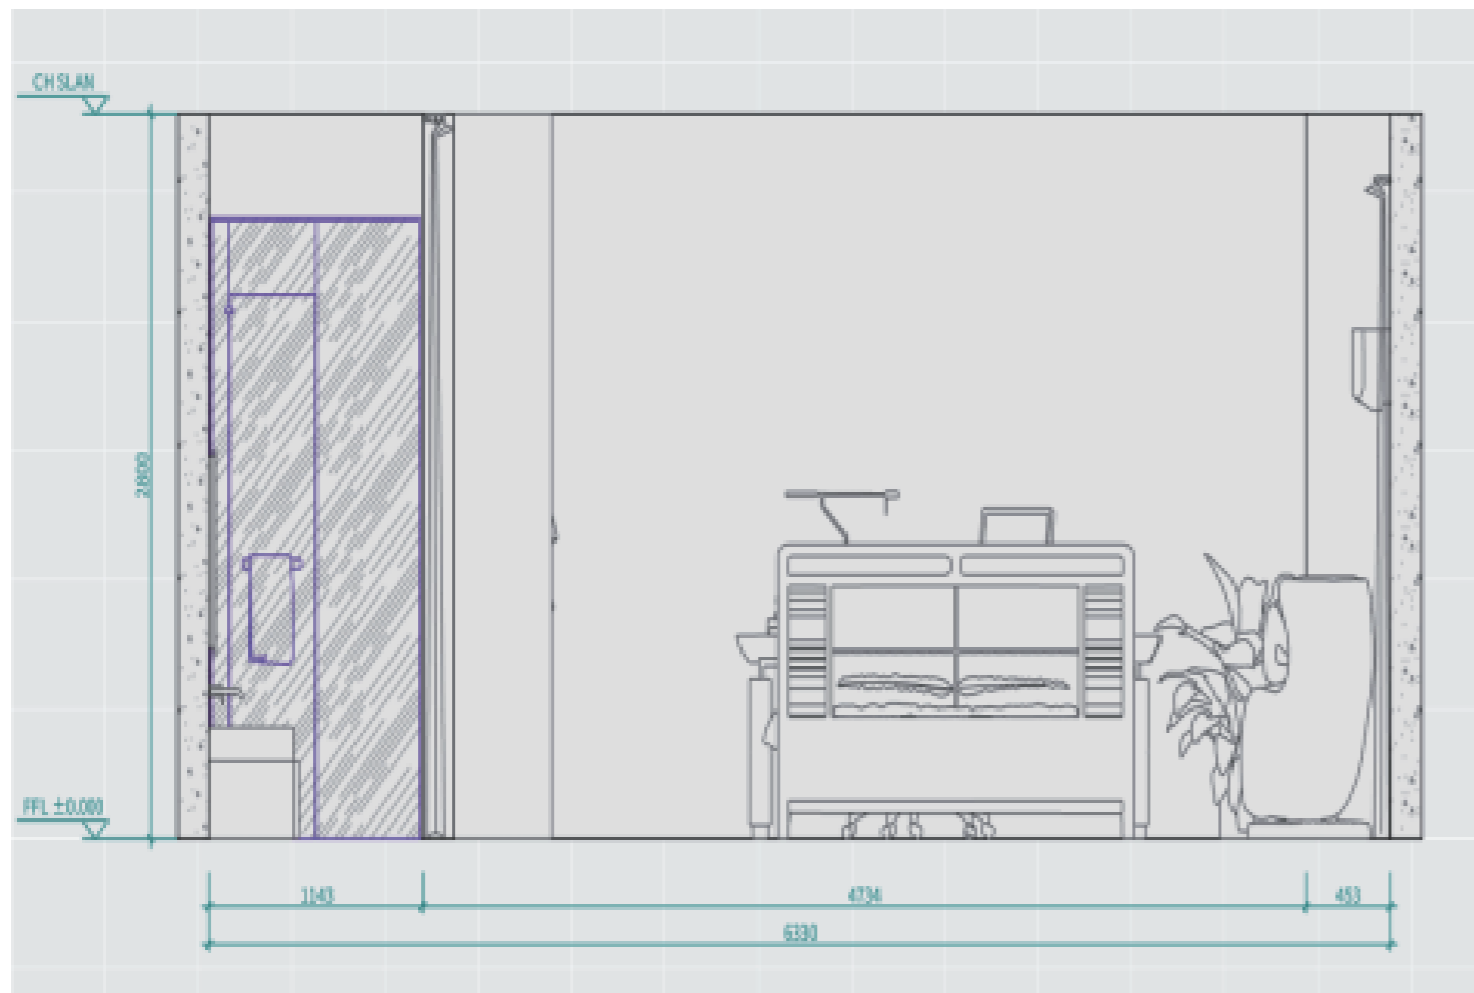

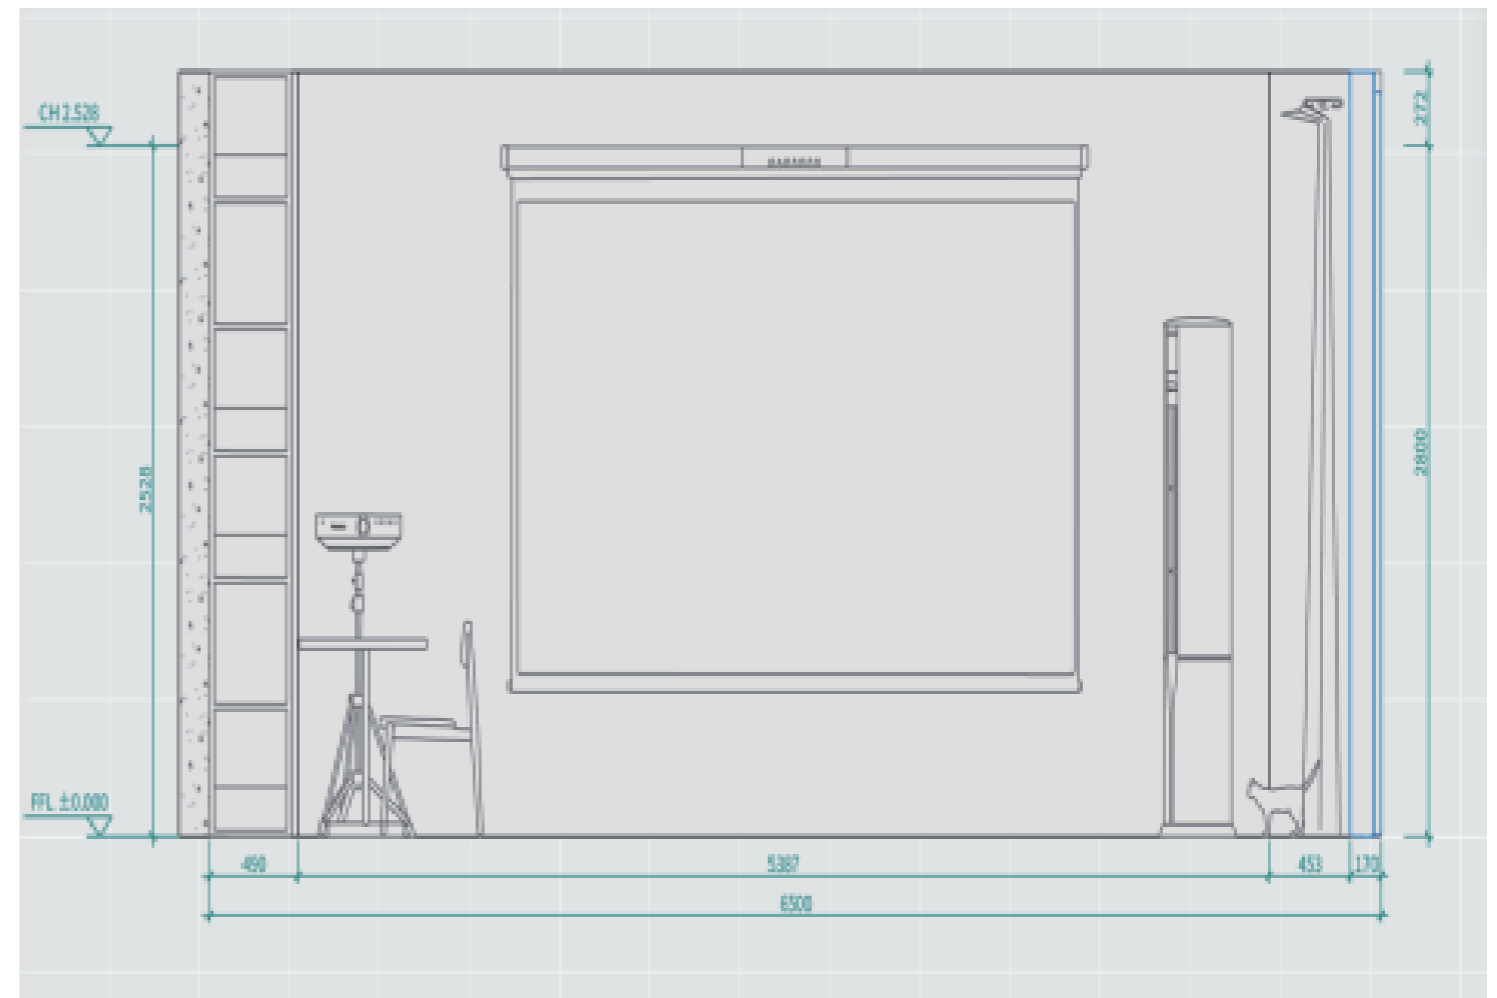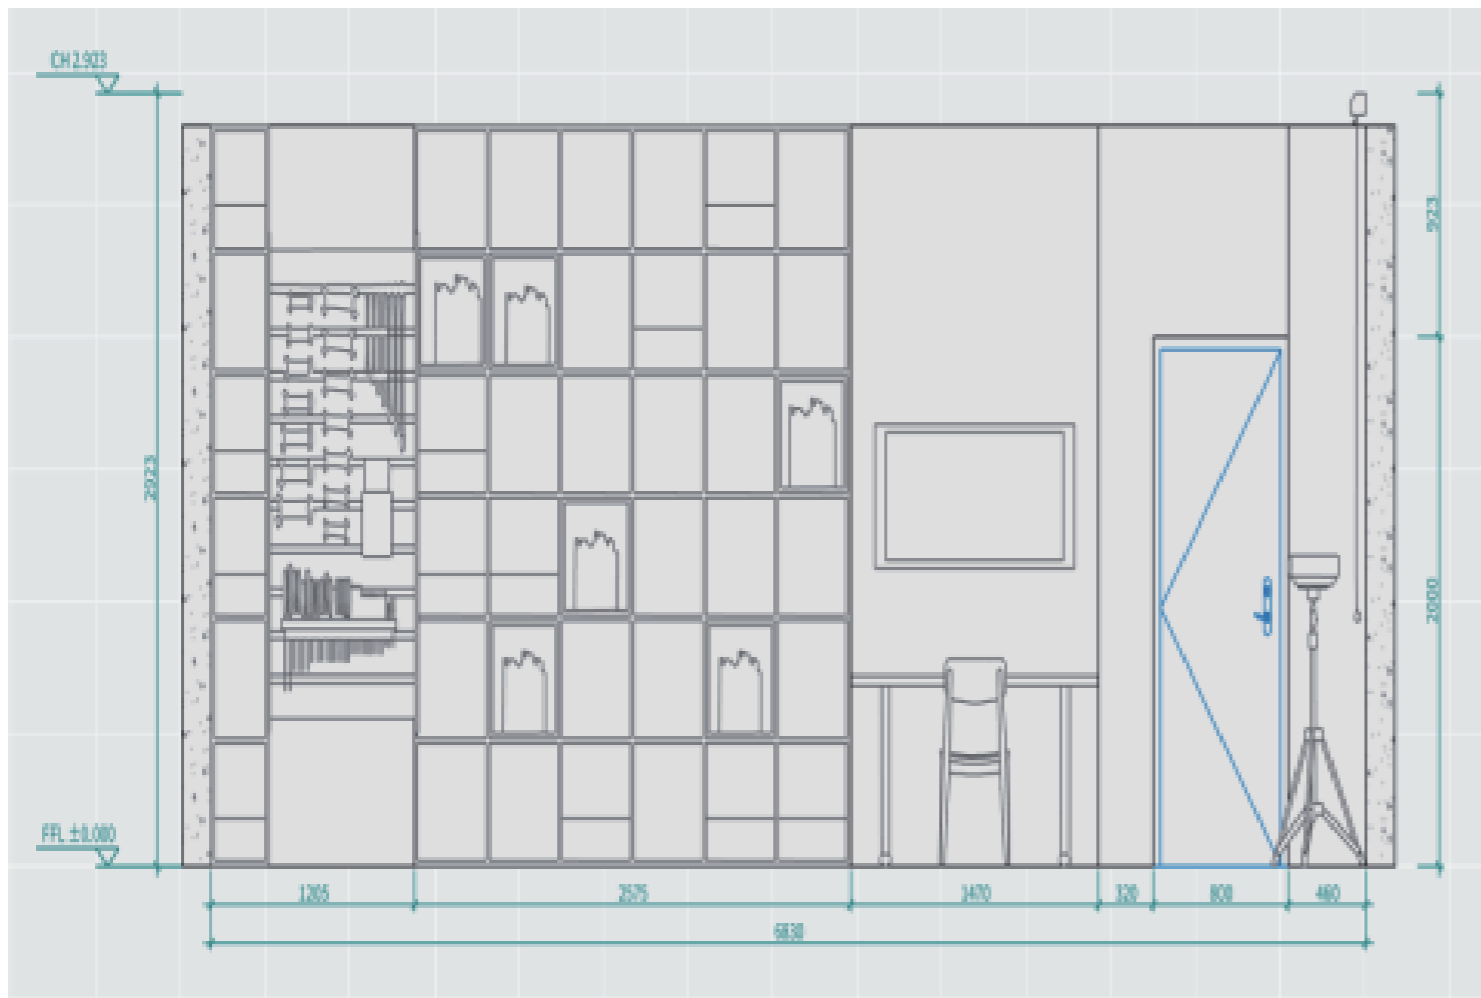

## 第二居間

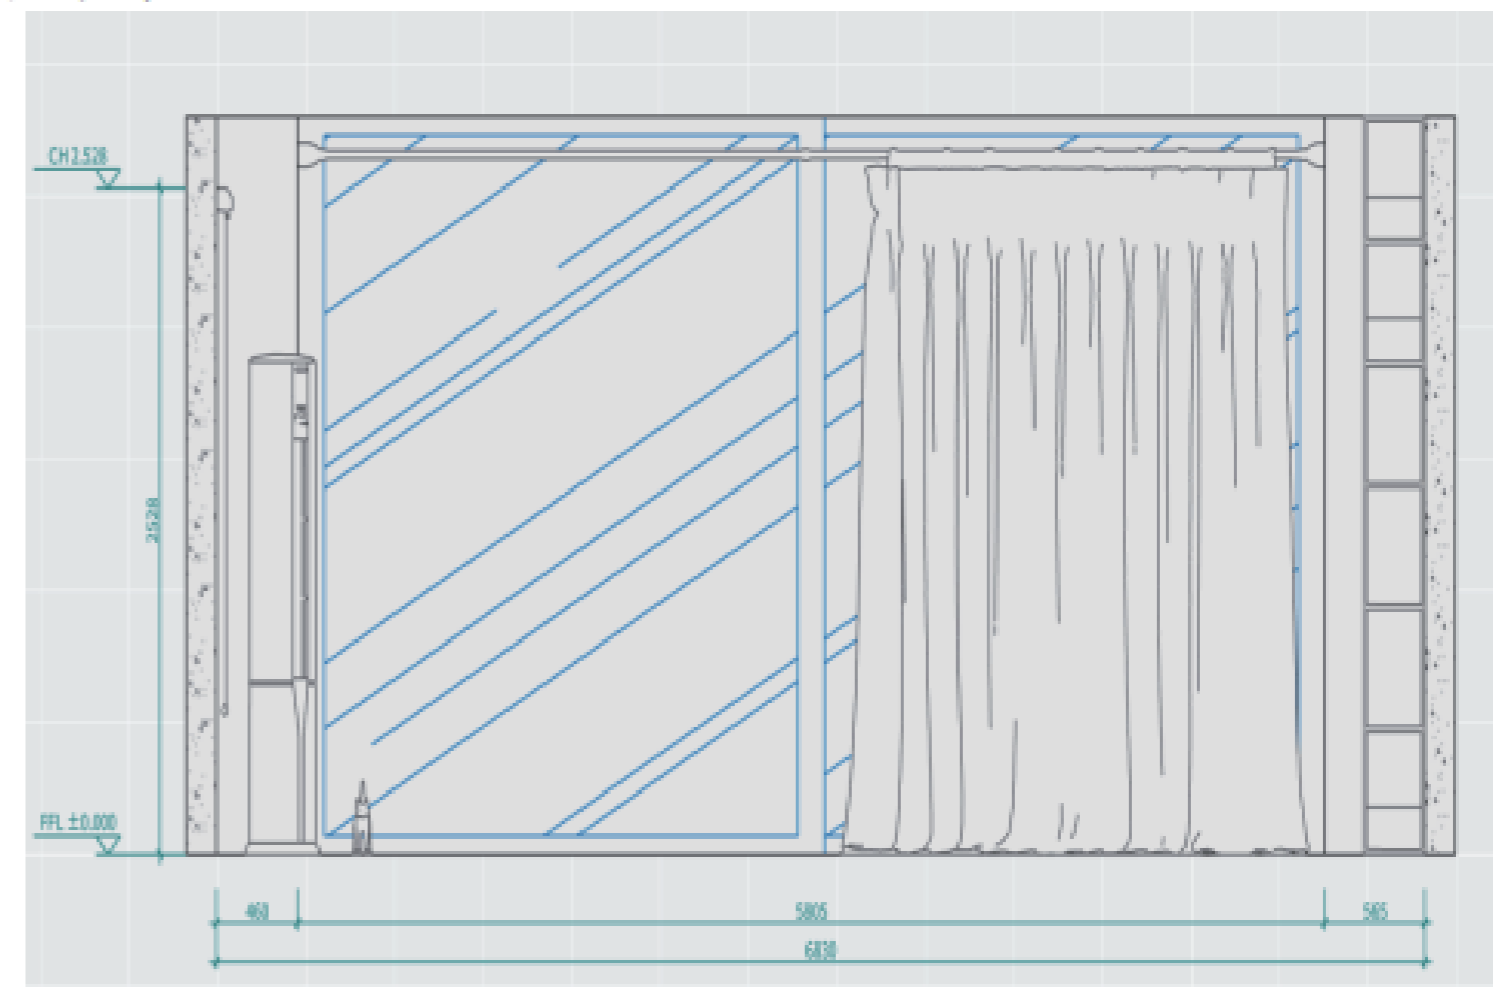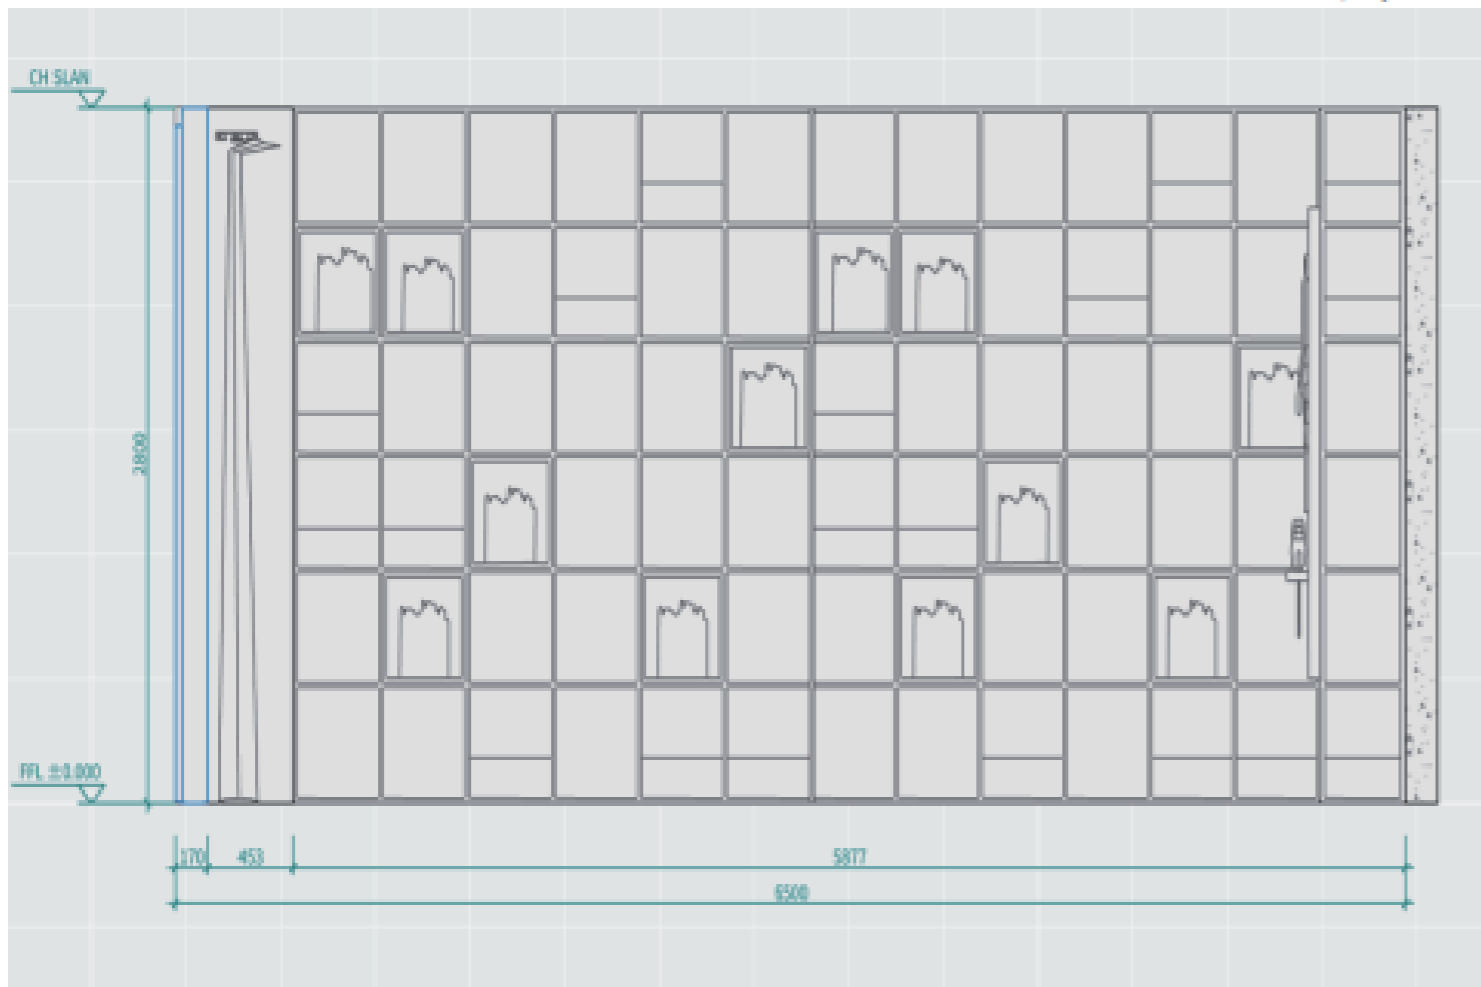



800 × 100 × 20mm





230 × 230 × 110mm




199 × 212 × 234mm



620 × 620 × 140mm

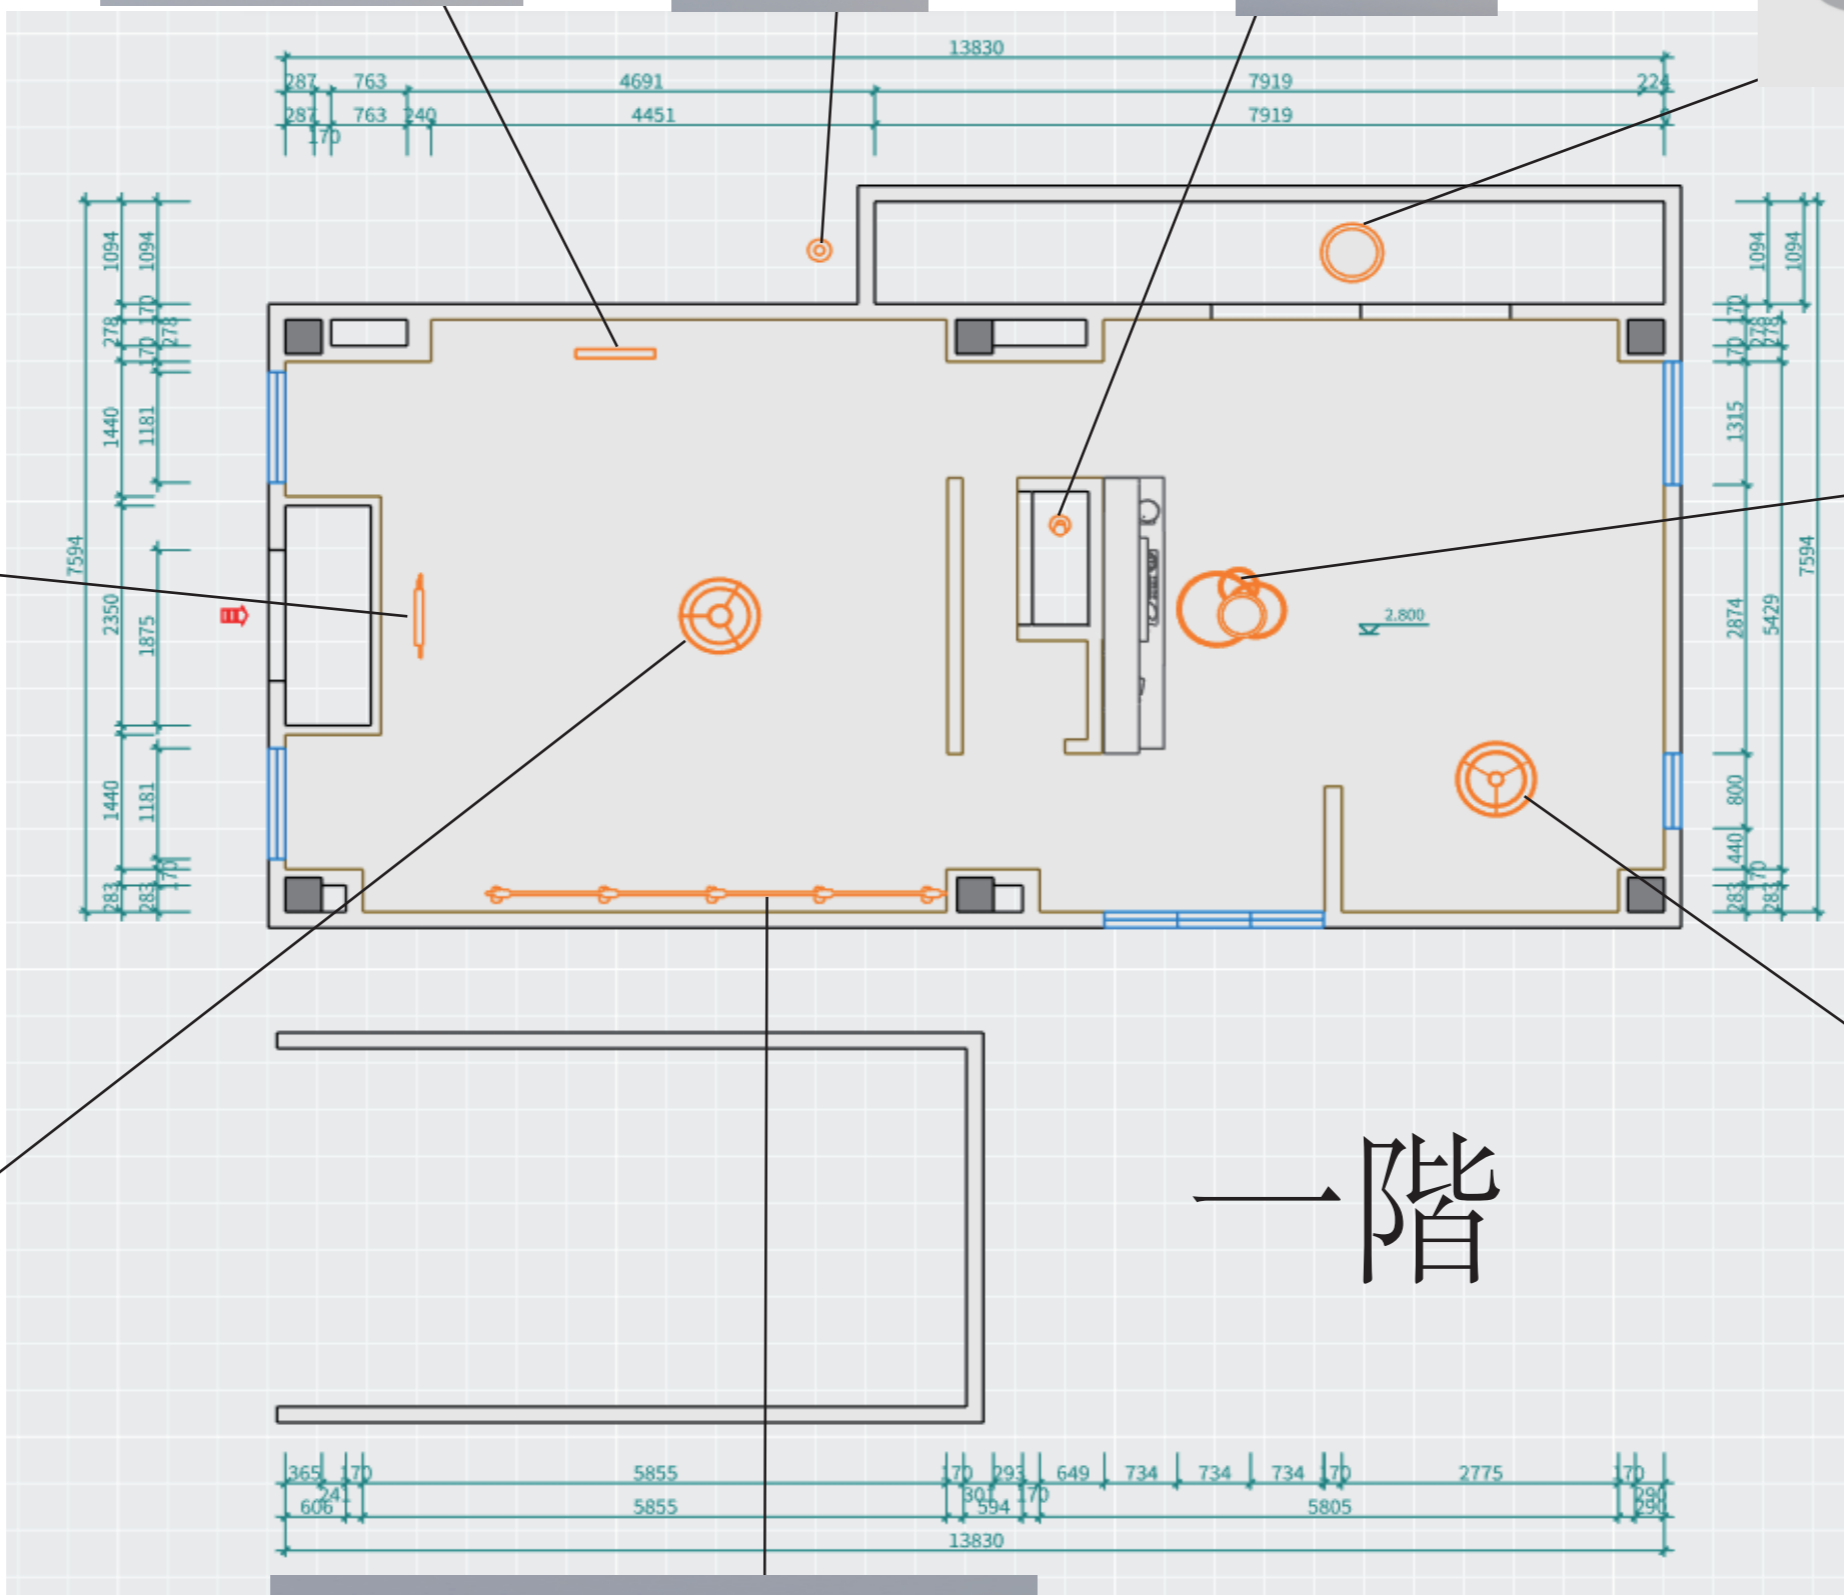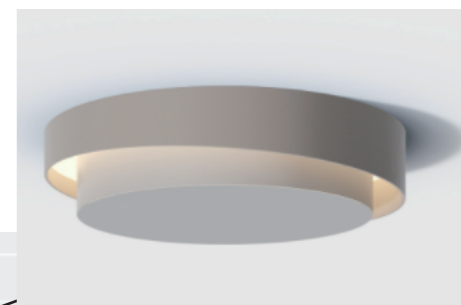

一階

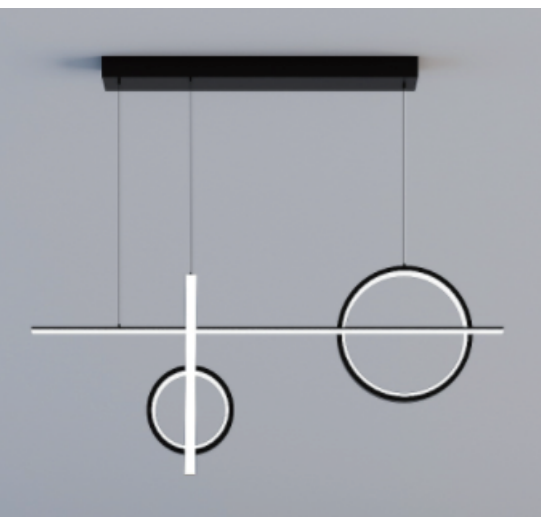

900 × 80 × 793mm



1088 × 843 × 992mm



808 × 802 × 350mm



794 × 794 × 858mm



4620 × 169 × 229mm

75 × 75 × 78mm



1097 × 138 × 831mm





85 × 85 × 104mm




500 × 500 × 200mm



82 × 82 × 117mm

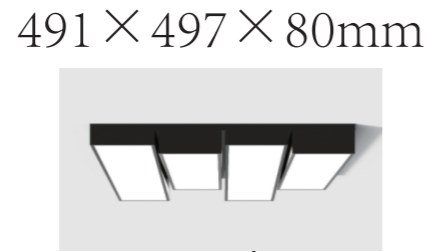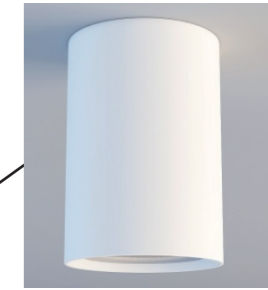

491 × 497 × 80mm

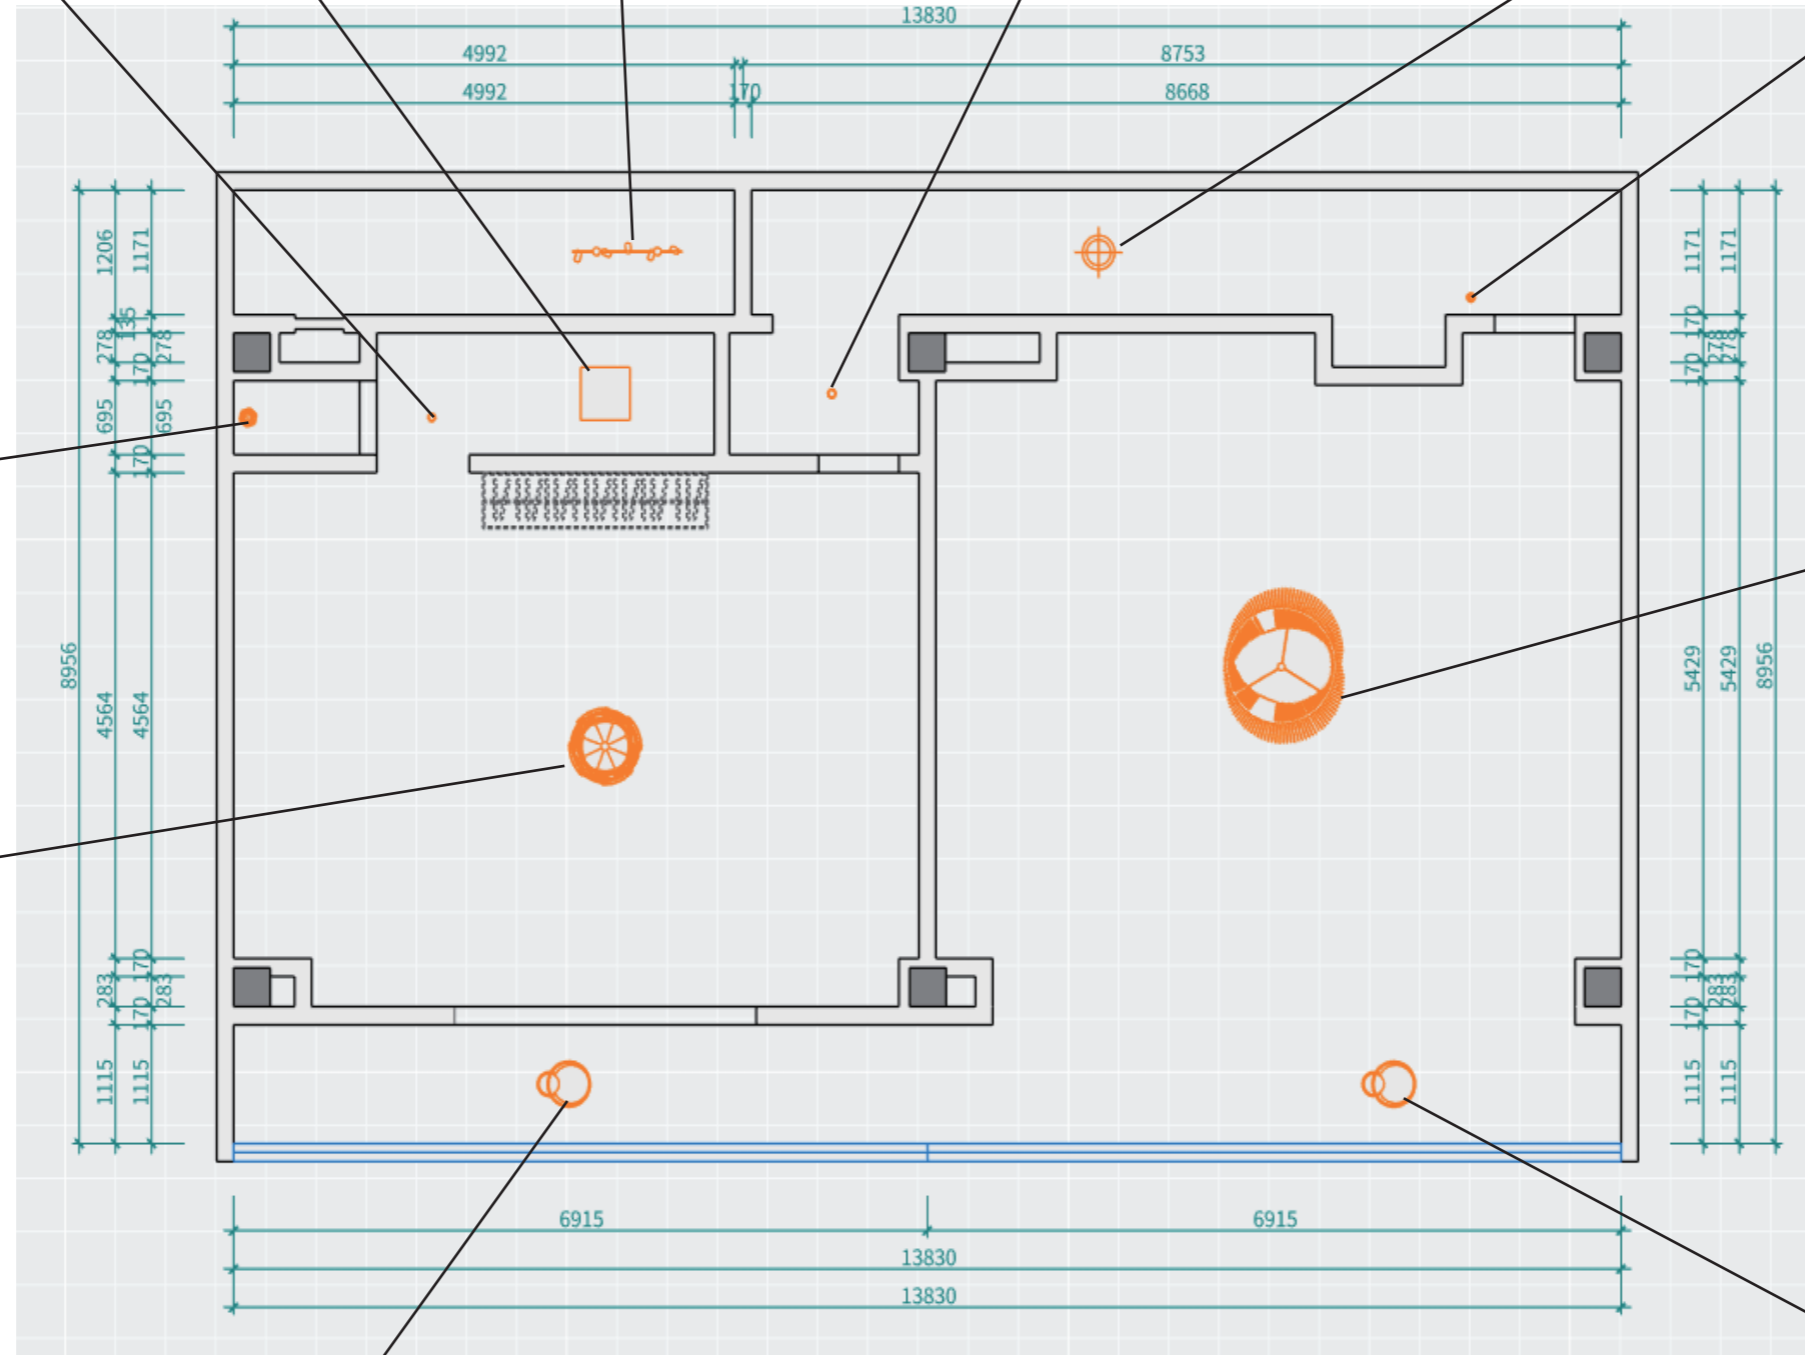

177 × 175 × 222mm



1197 × 1462 × 945mm



730 × 730 × 644mm



528 × 430 × 80mm



528 × 430 × 80mm



二階



